




ภาคผนวก ก

การออกแบบโครงสร้างเขื่อนหินยนต์


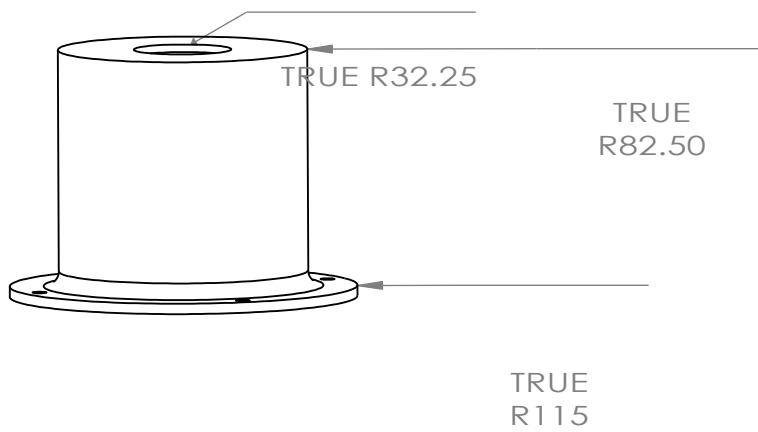


UNLESS OTHERWISE SPECIFIED: DIMENSIONS ARE IN MILLIMETERS SURFACE FINISH: TOLERANCES : LINEAR: ANGULAR:				FINISH:		DEBUR AND BREAK SHARP EDGES		DO NOT SCALE DRAWING		REVISION	
								<div style="display: flex; justify-content: space-between;"> <div> <p>TITLE:</p> <p>DWG NO.</p> </div> <div> <h1>Base joint1</h1> </div> <div> <p>A4</p> </div> </div>			
NAME	SIGNATURE	DATE									
DRAWN											
CHK'D											
APPV'D											
MFG											
Q.A					MATERIAL:						
					WEIGHT:		SCALE:1:5		SHEET 1 OF 1		

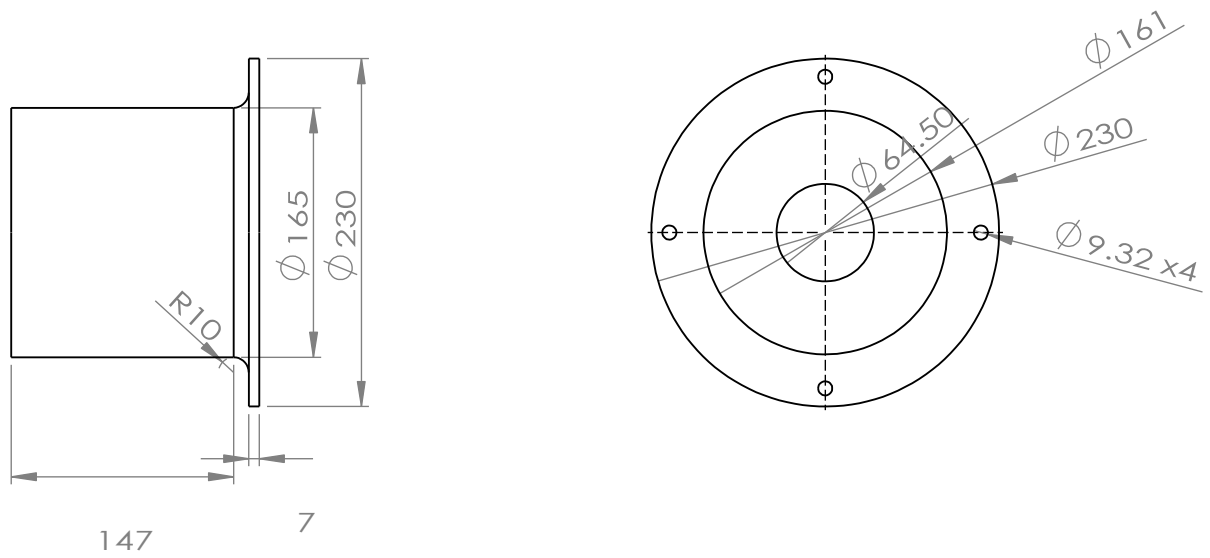

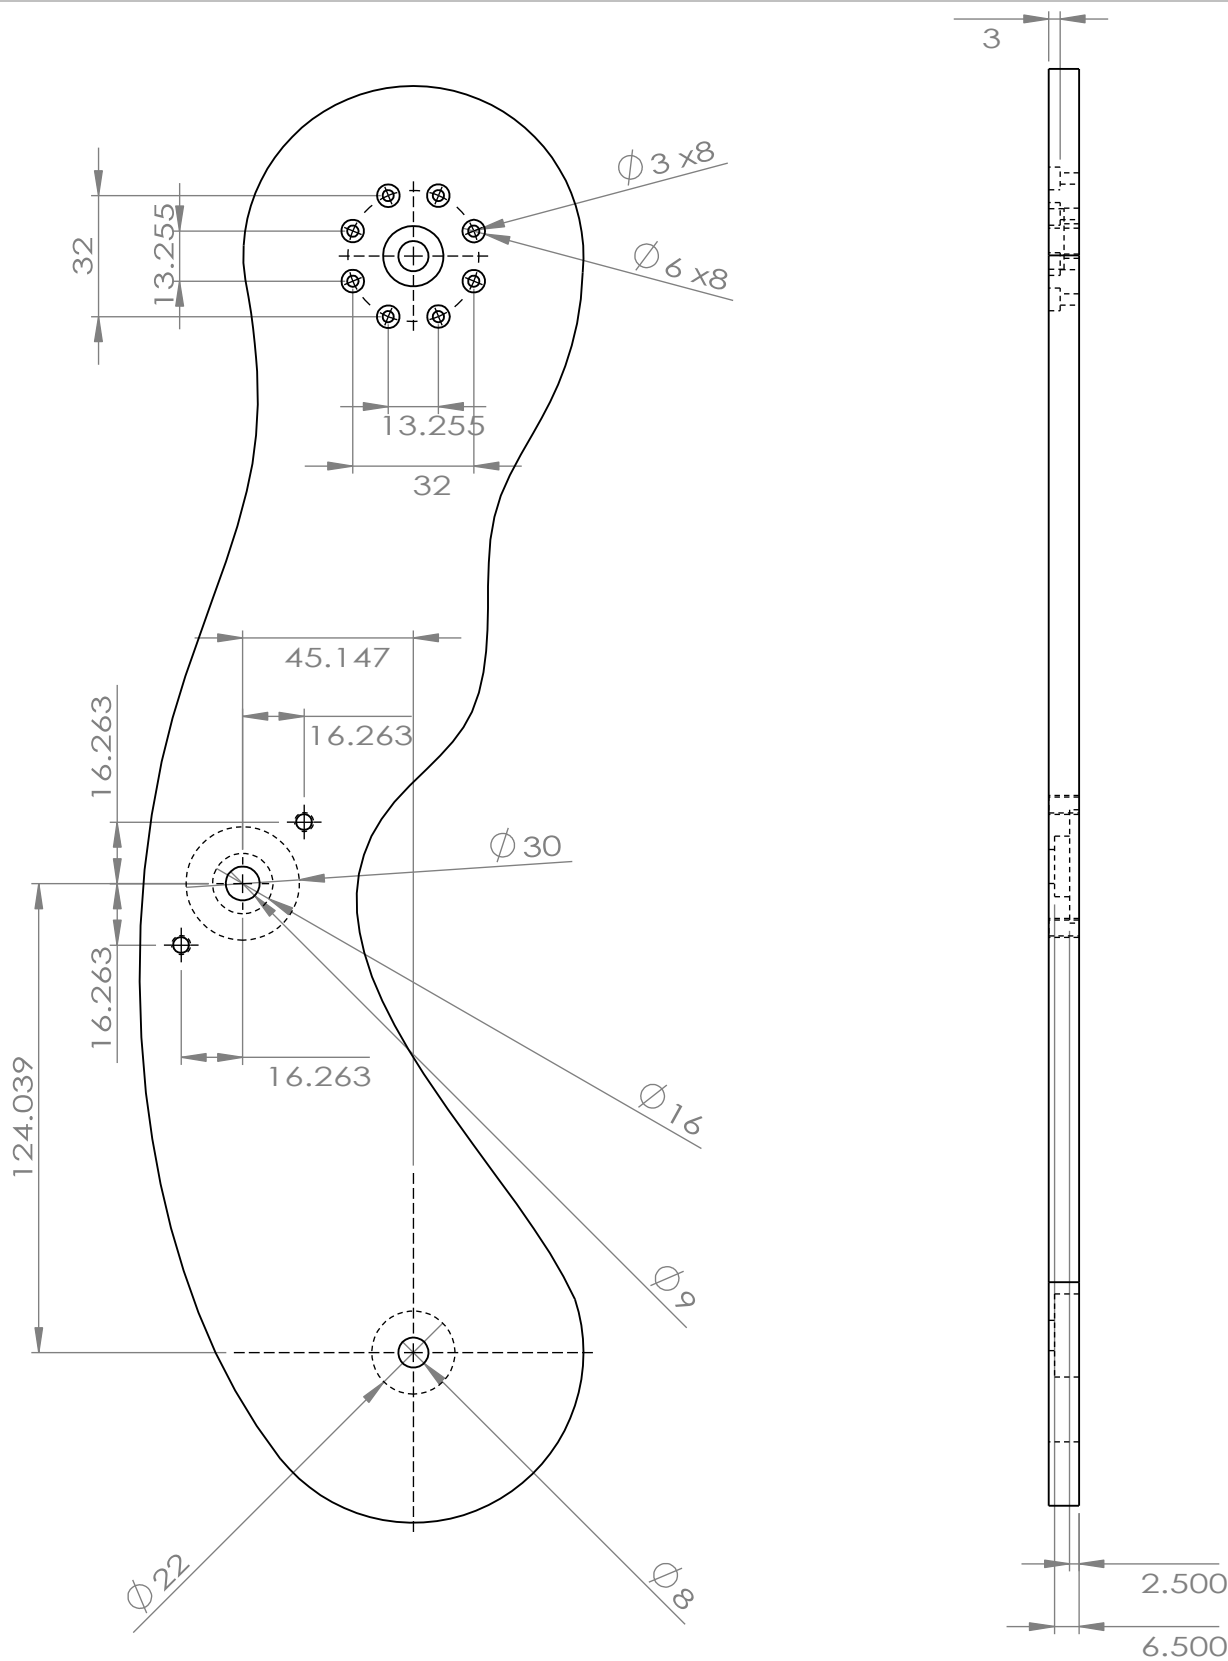



UNLESS OTHERWISE SPECIFIED: DIMENSIONS ARE IN MILLIMETERS SURFACE FINISH: TOLERANCES: LINEAR: ANGULAR:				FINISH:		DEBUR AND BREAK SHARP EDGES		DO NOT SCALE DRAWING		REVISION	
DRAWN				NAME		SIGNATURE		DATE		TITLE:	
CHK'D										DWG NO.	
APPV'D											
MFG											
Q.A											
										Join3	
										A4	
										SHEET 1 OF 1	

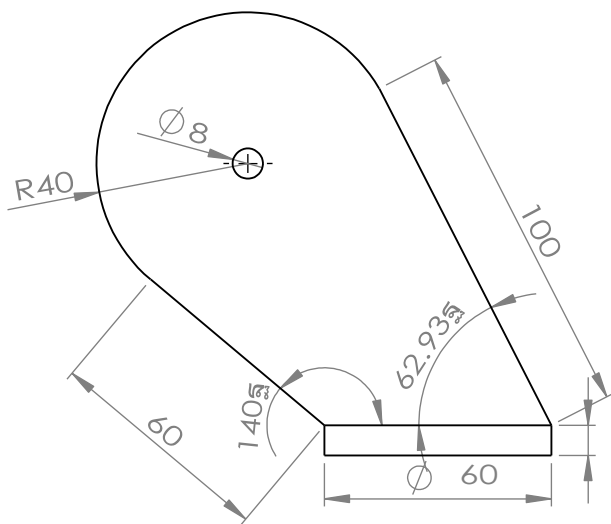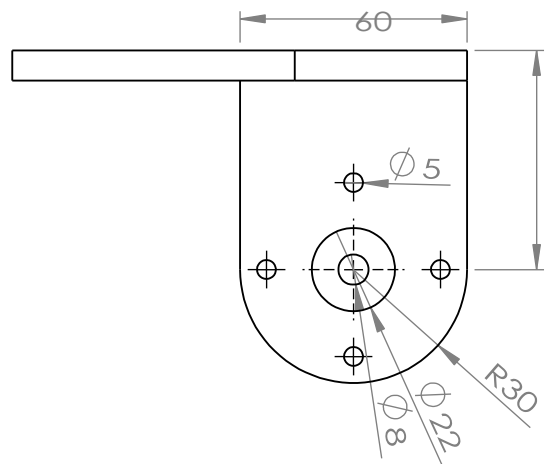

REVISION

SHEET 1 OF 1




TITLE:	
DWG NO.	Join4
	A4
SCALE: 1:2	SHEET 1 OF 1

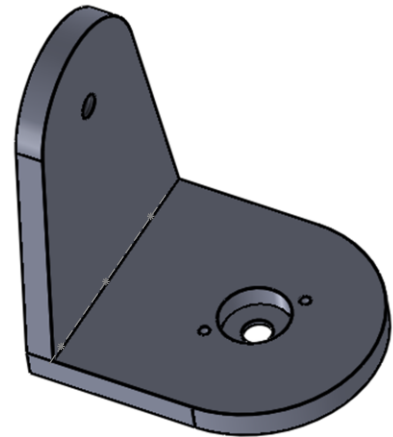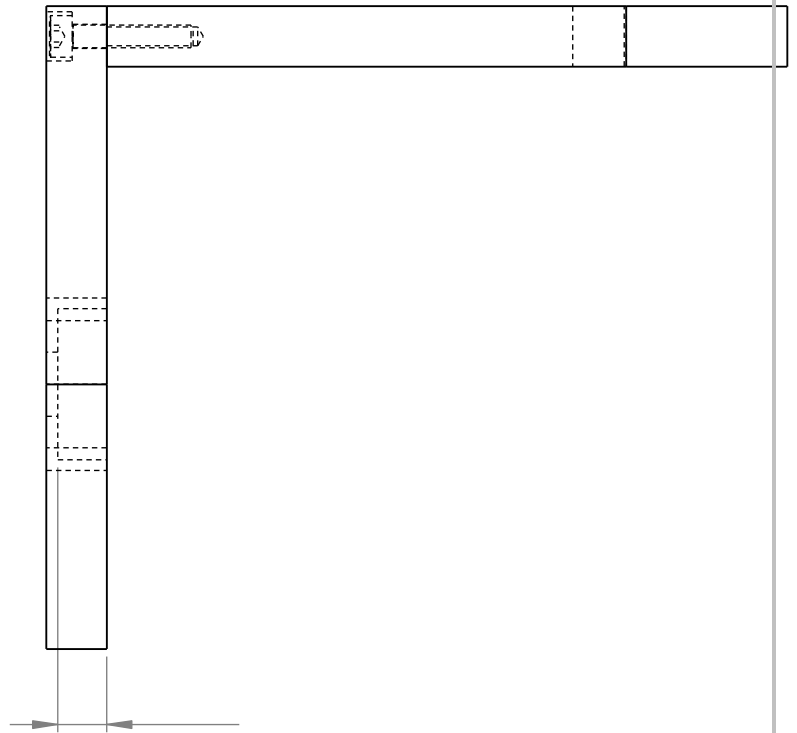

REVISION

SHEET 1 OF 1

A4

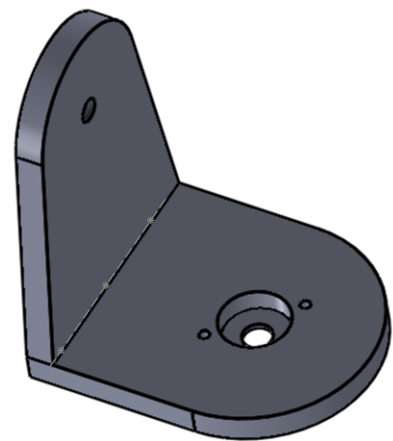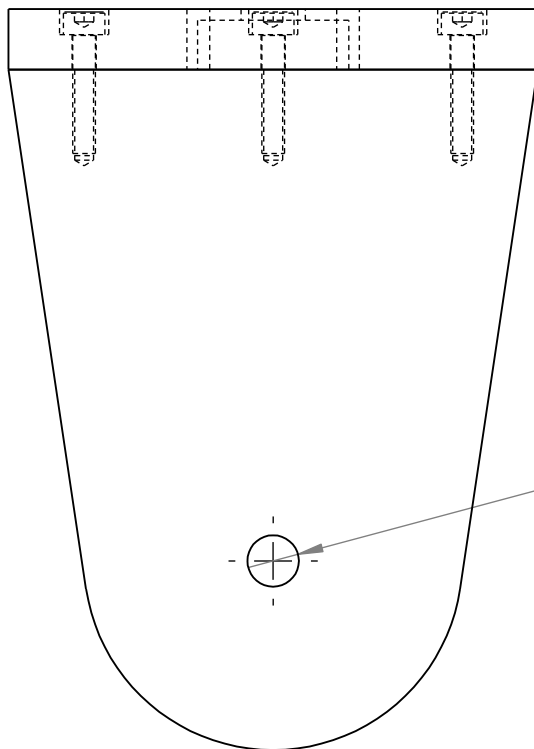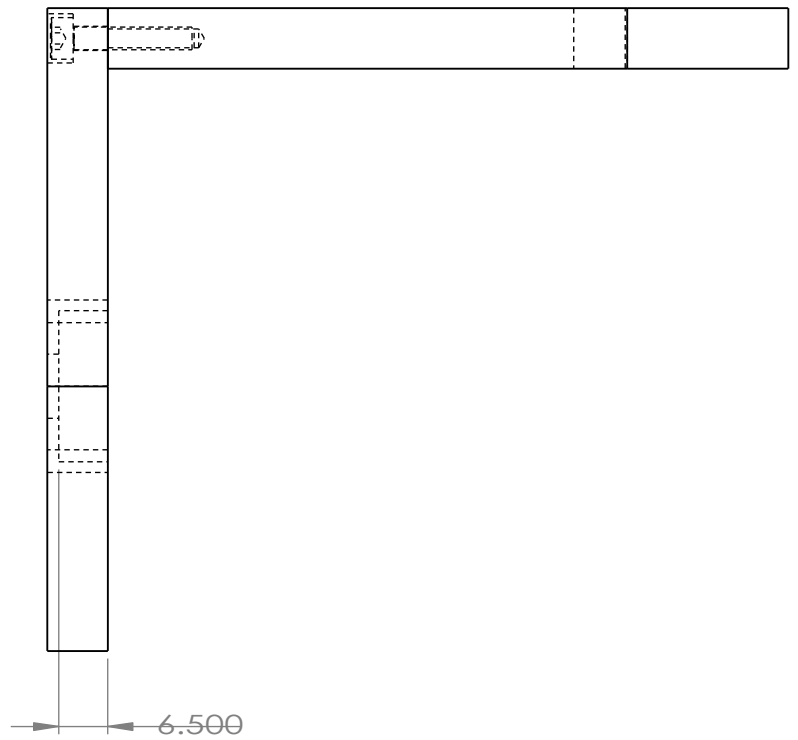

REVISION

joint6

A4

SHEET 1 OF 1